



Drawing Notes

- ① Refer to "1994 Maryland Standards and Specifications for Soil Erosion and Sediment Control" for standard details and detailed specifications of each practice specified herein.
- ② With the approval of the sediment control inspector, minor field adjustments can and will be made to ensure the control of sediment.
- ③ At the end of each working, all sediment control practices will be inspected and left in operational condition.
- ④ The contractor must notify the Baltimore County Sediment Control Inspector in writing and by telephone at the following points:
 - a) The required pre-construction meeting
 - b) Following the installation of sediment control
 - c) Prior adjustments, modification or removal of sediment control measures
 - d) Prior to final acceptance

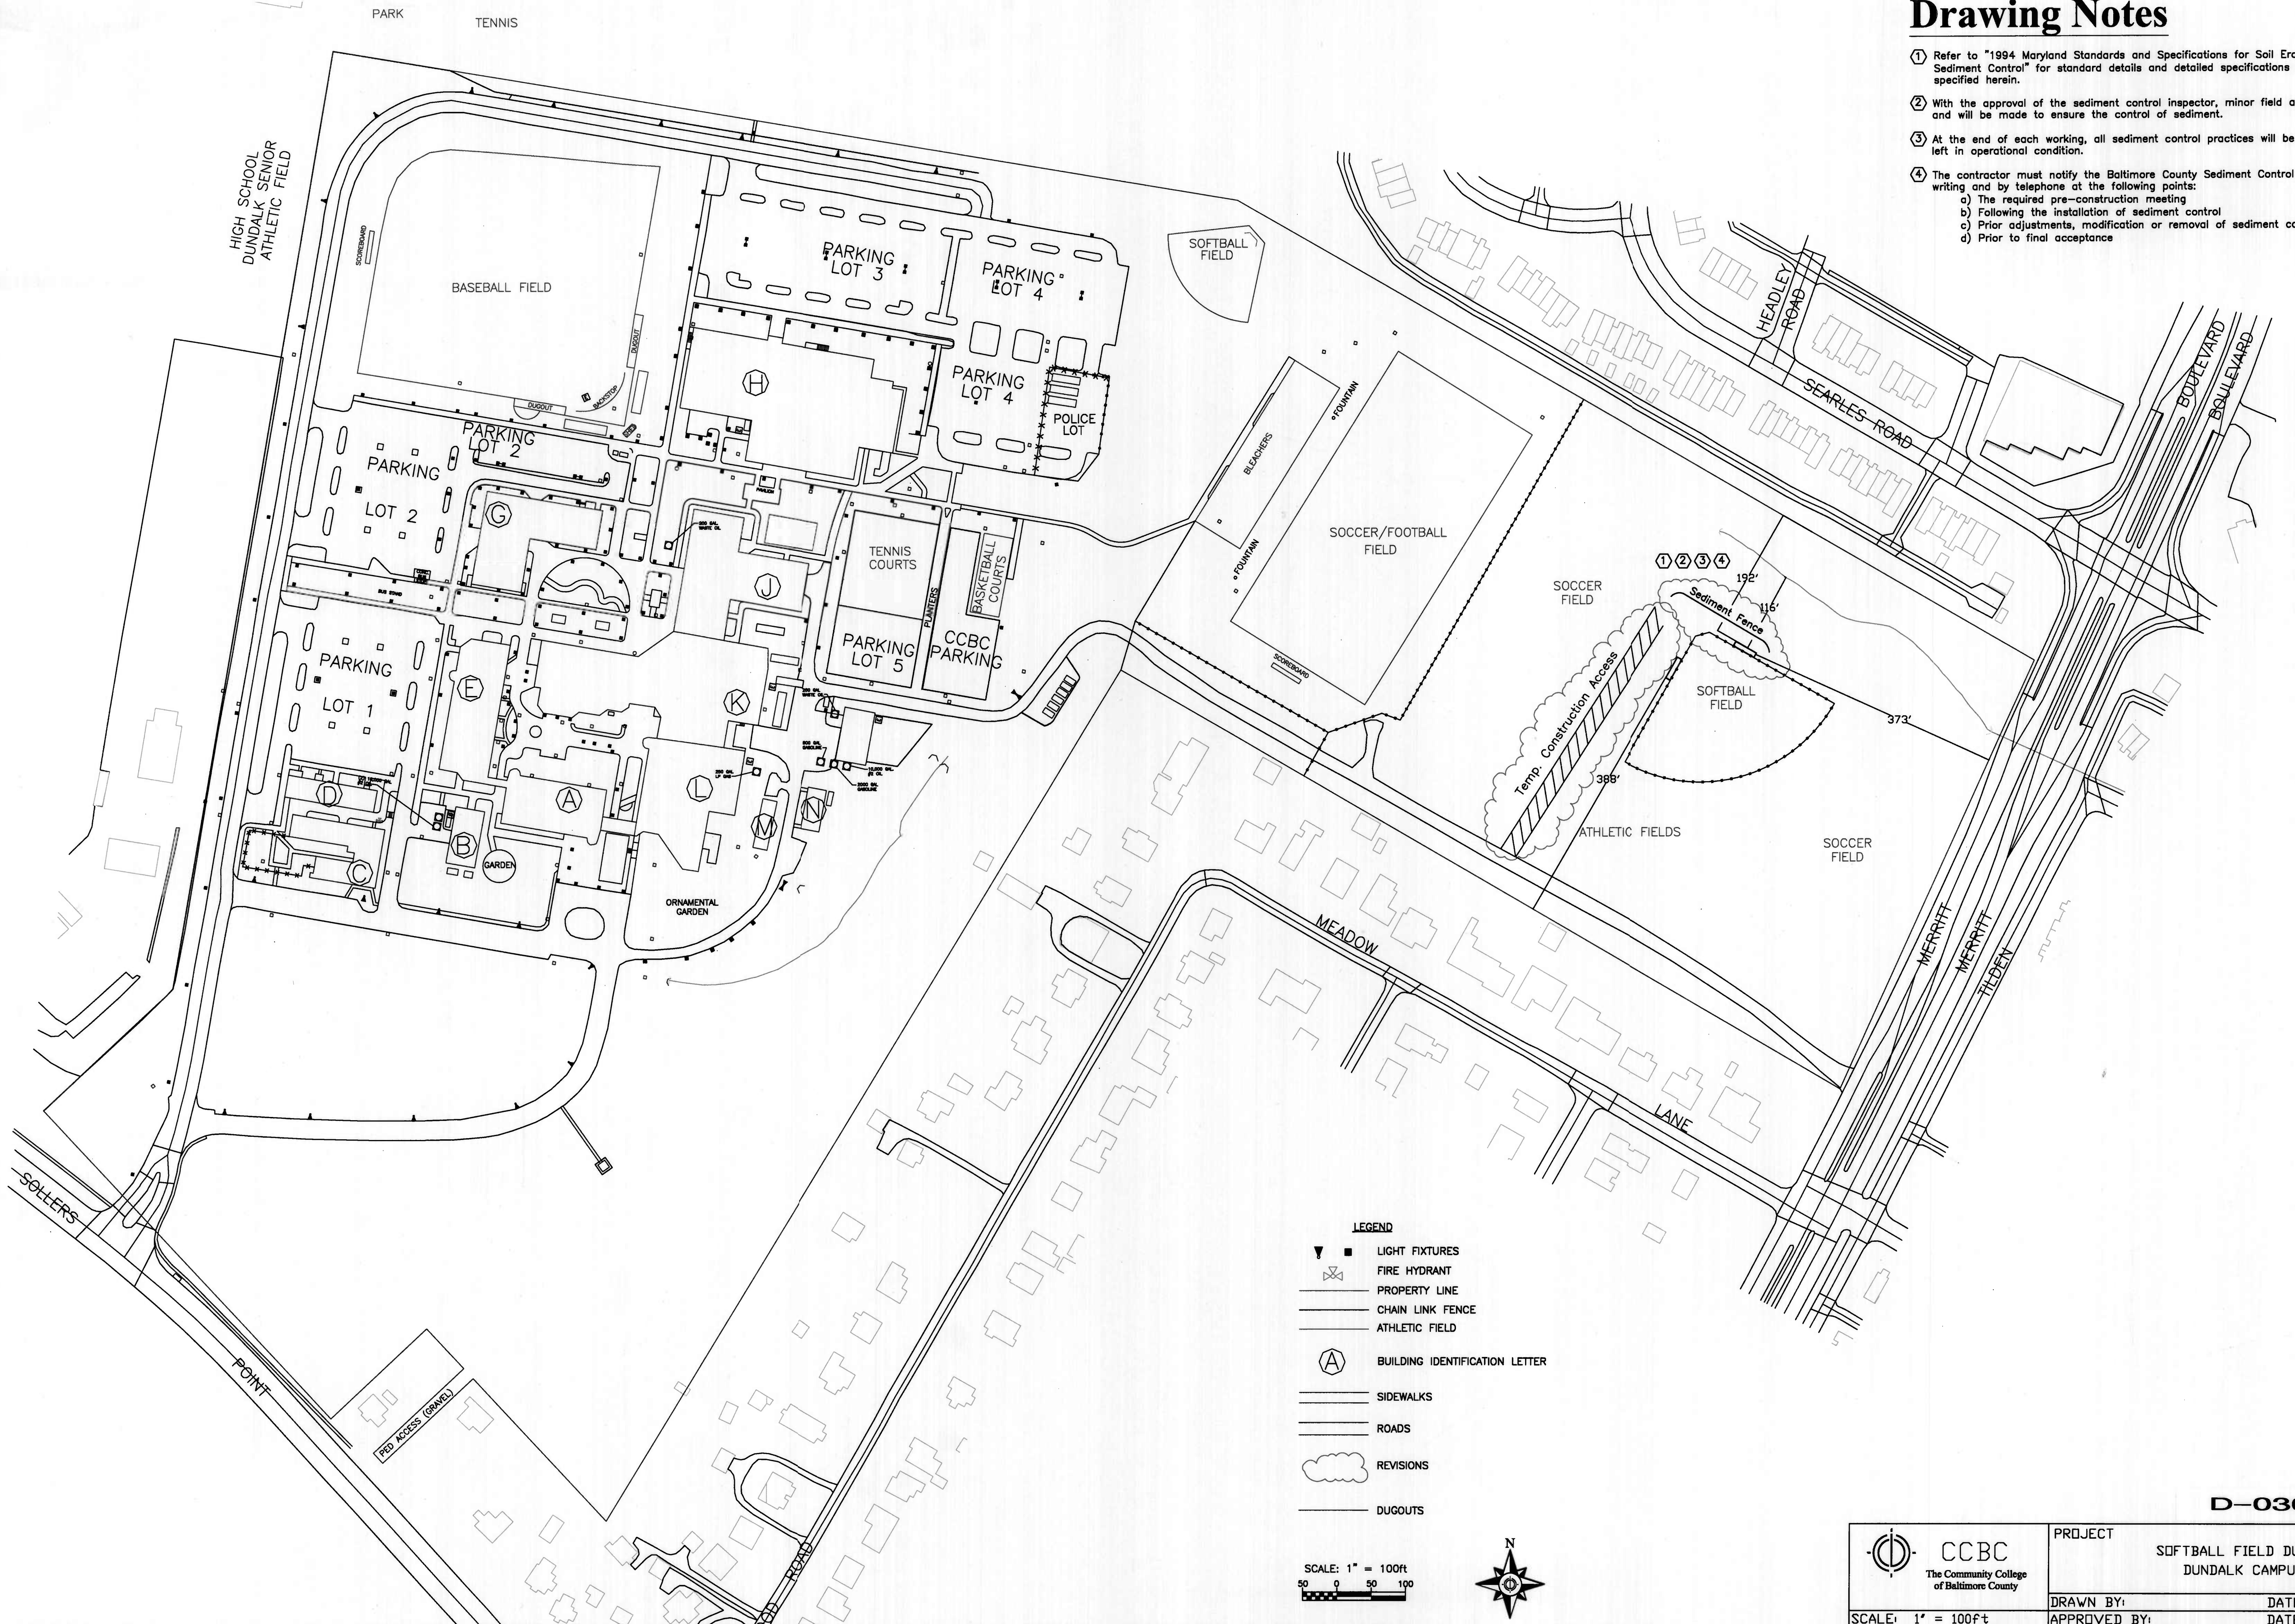

D-030000

 CCBC The Community College of Baltimore County	PROJECT		SOFTBALL FIELD DUGOUTS DUNDALK CAMPUS
	DRAWN BY:	DATE:	JAN 23, 2008
SCALE: 1" = 100ft	APPROVED BY:	DATE:	